


3,040		5,200	
1,880	1,160	1,915	3,285

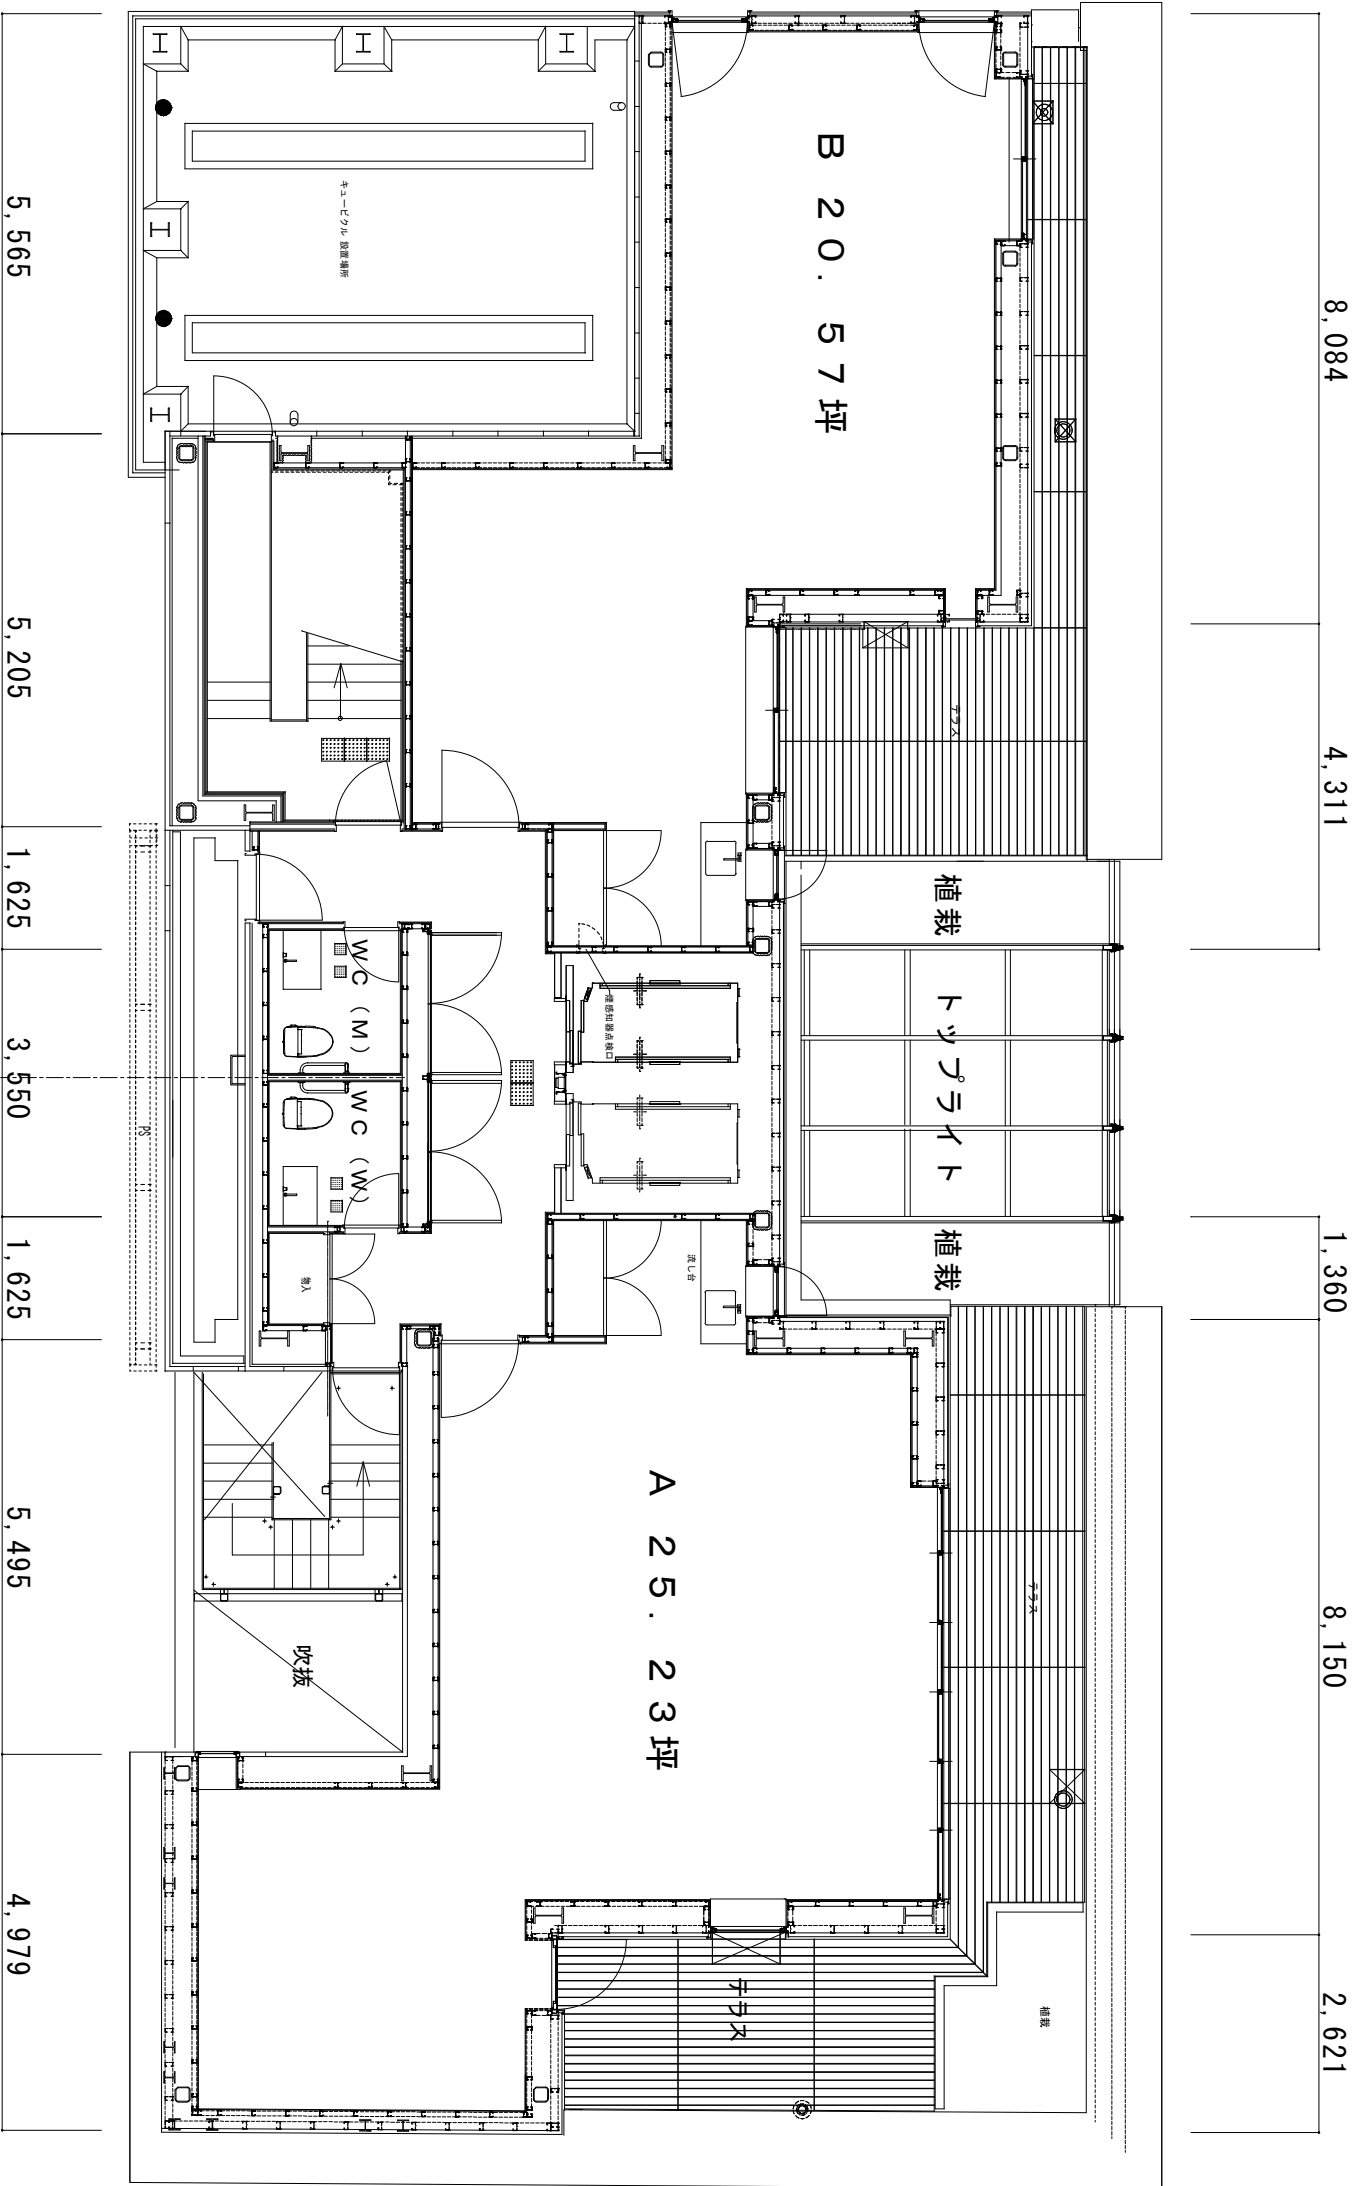

8,084      4,311      1,360      8,150      2,621

5,565      5,205      1,625      3,550      1,625      5,495      4,979

3,200	1,915	3,075	2,175
5,255		5,110	

9階平面図 1/50